



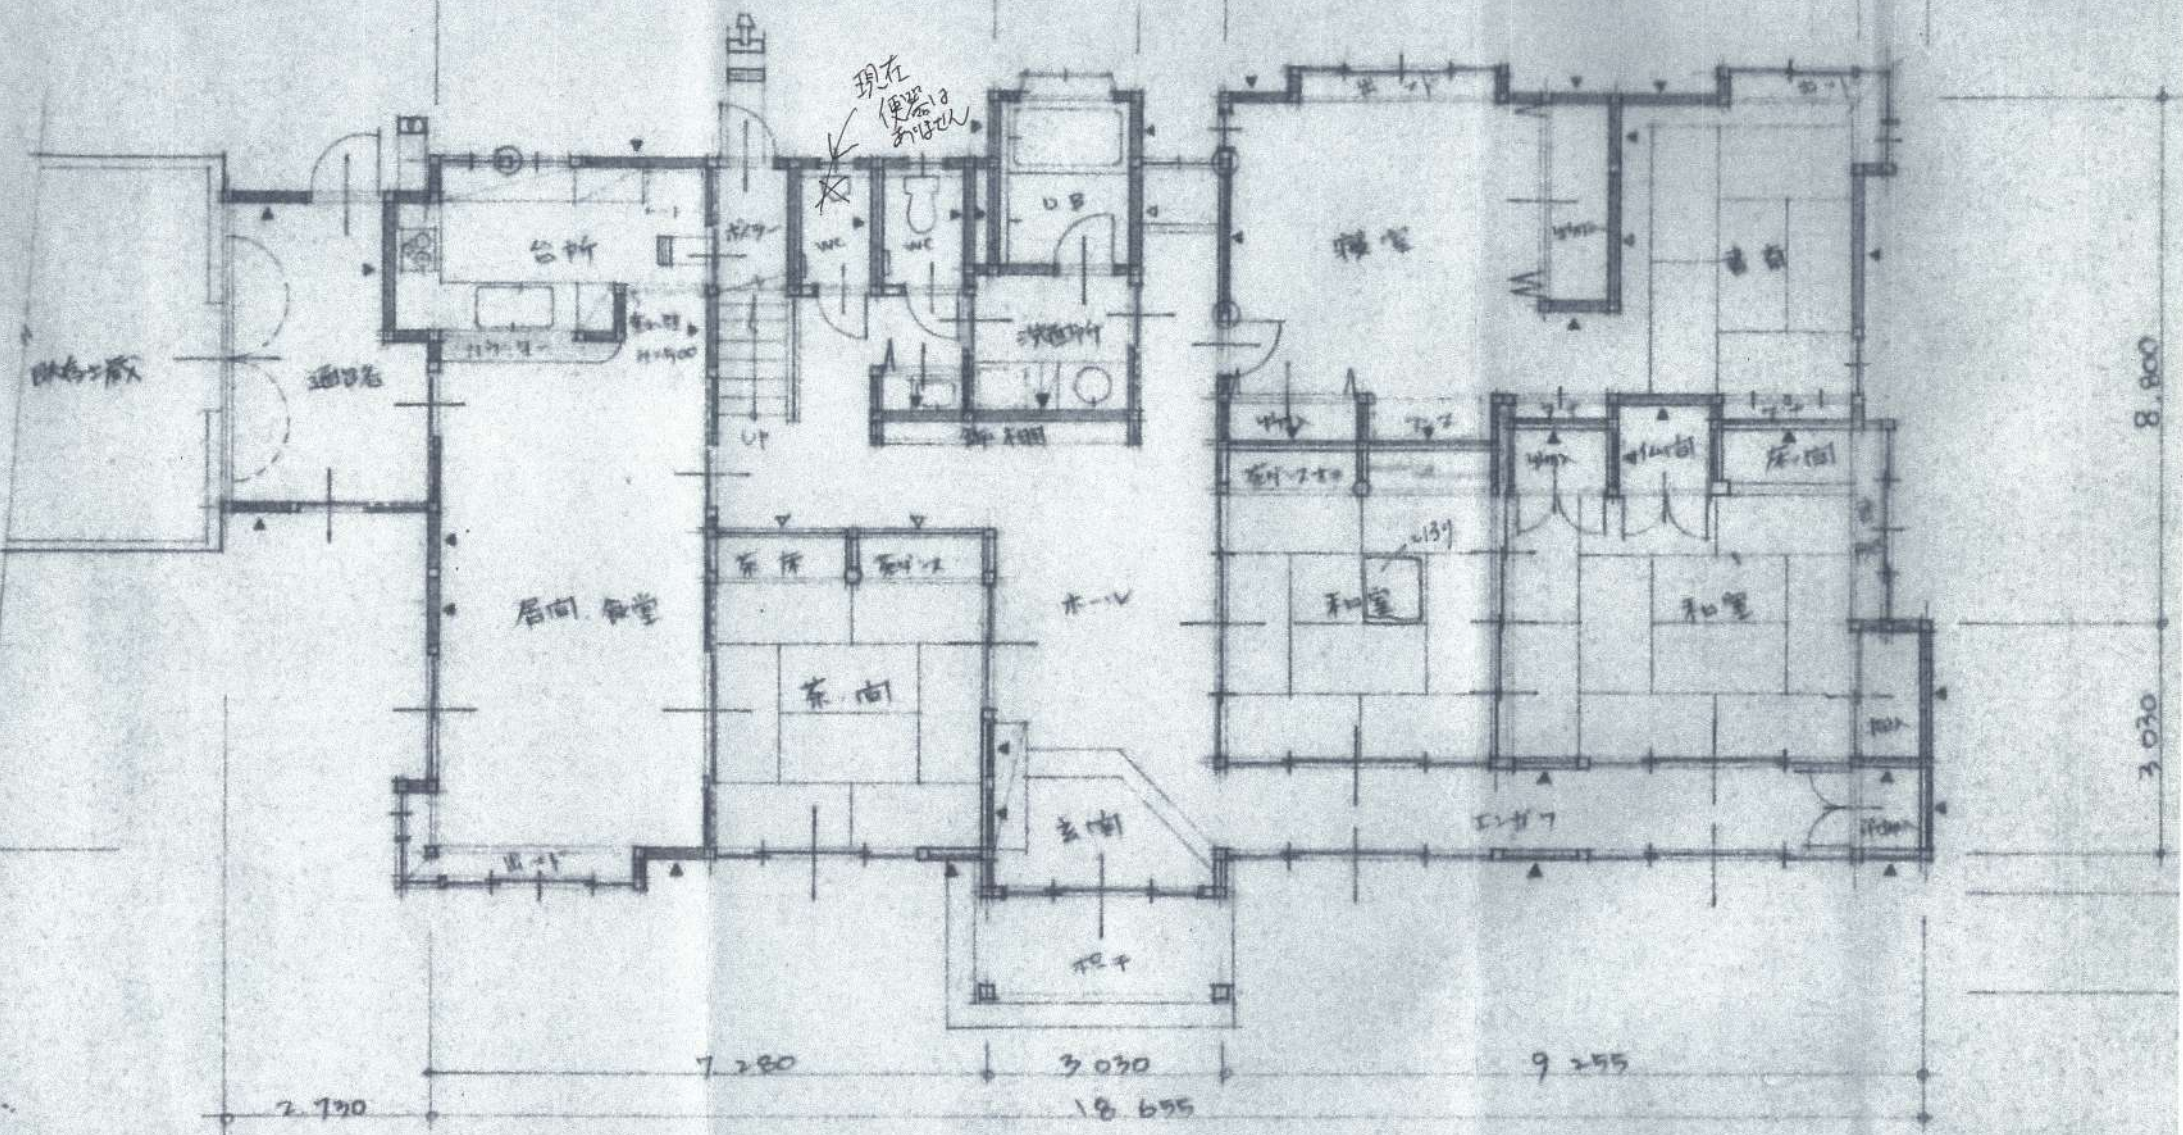

1 階平面図 S=1:100

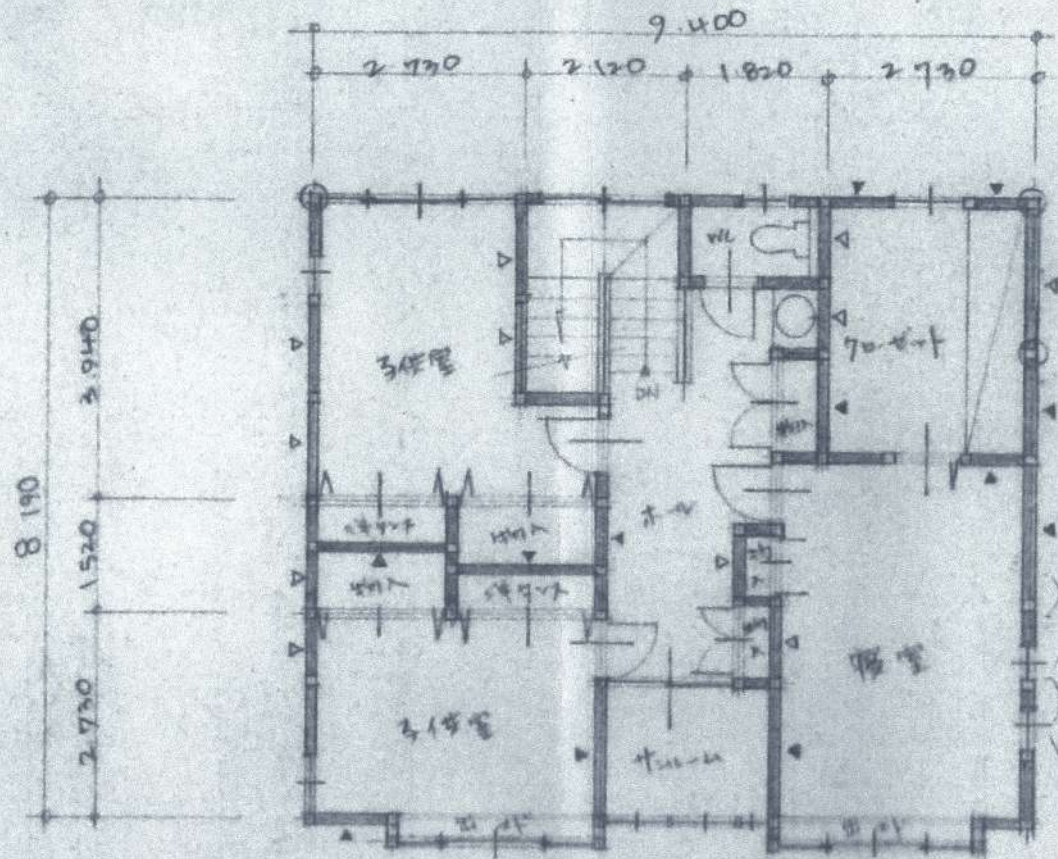

2階